

# 琴浦町全図

侵入防止柵設置箇所


L = 2, 830 m

1 : 50,000

0 500 1000 2000 3000 4000 m



尾張地区  
L = 2,500m

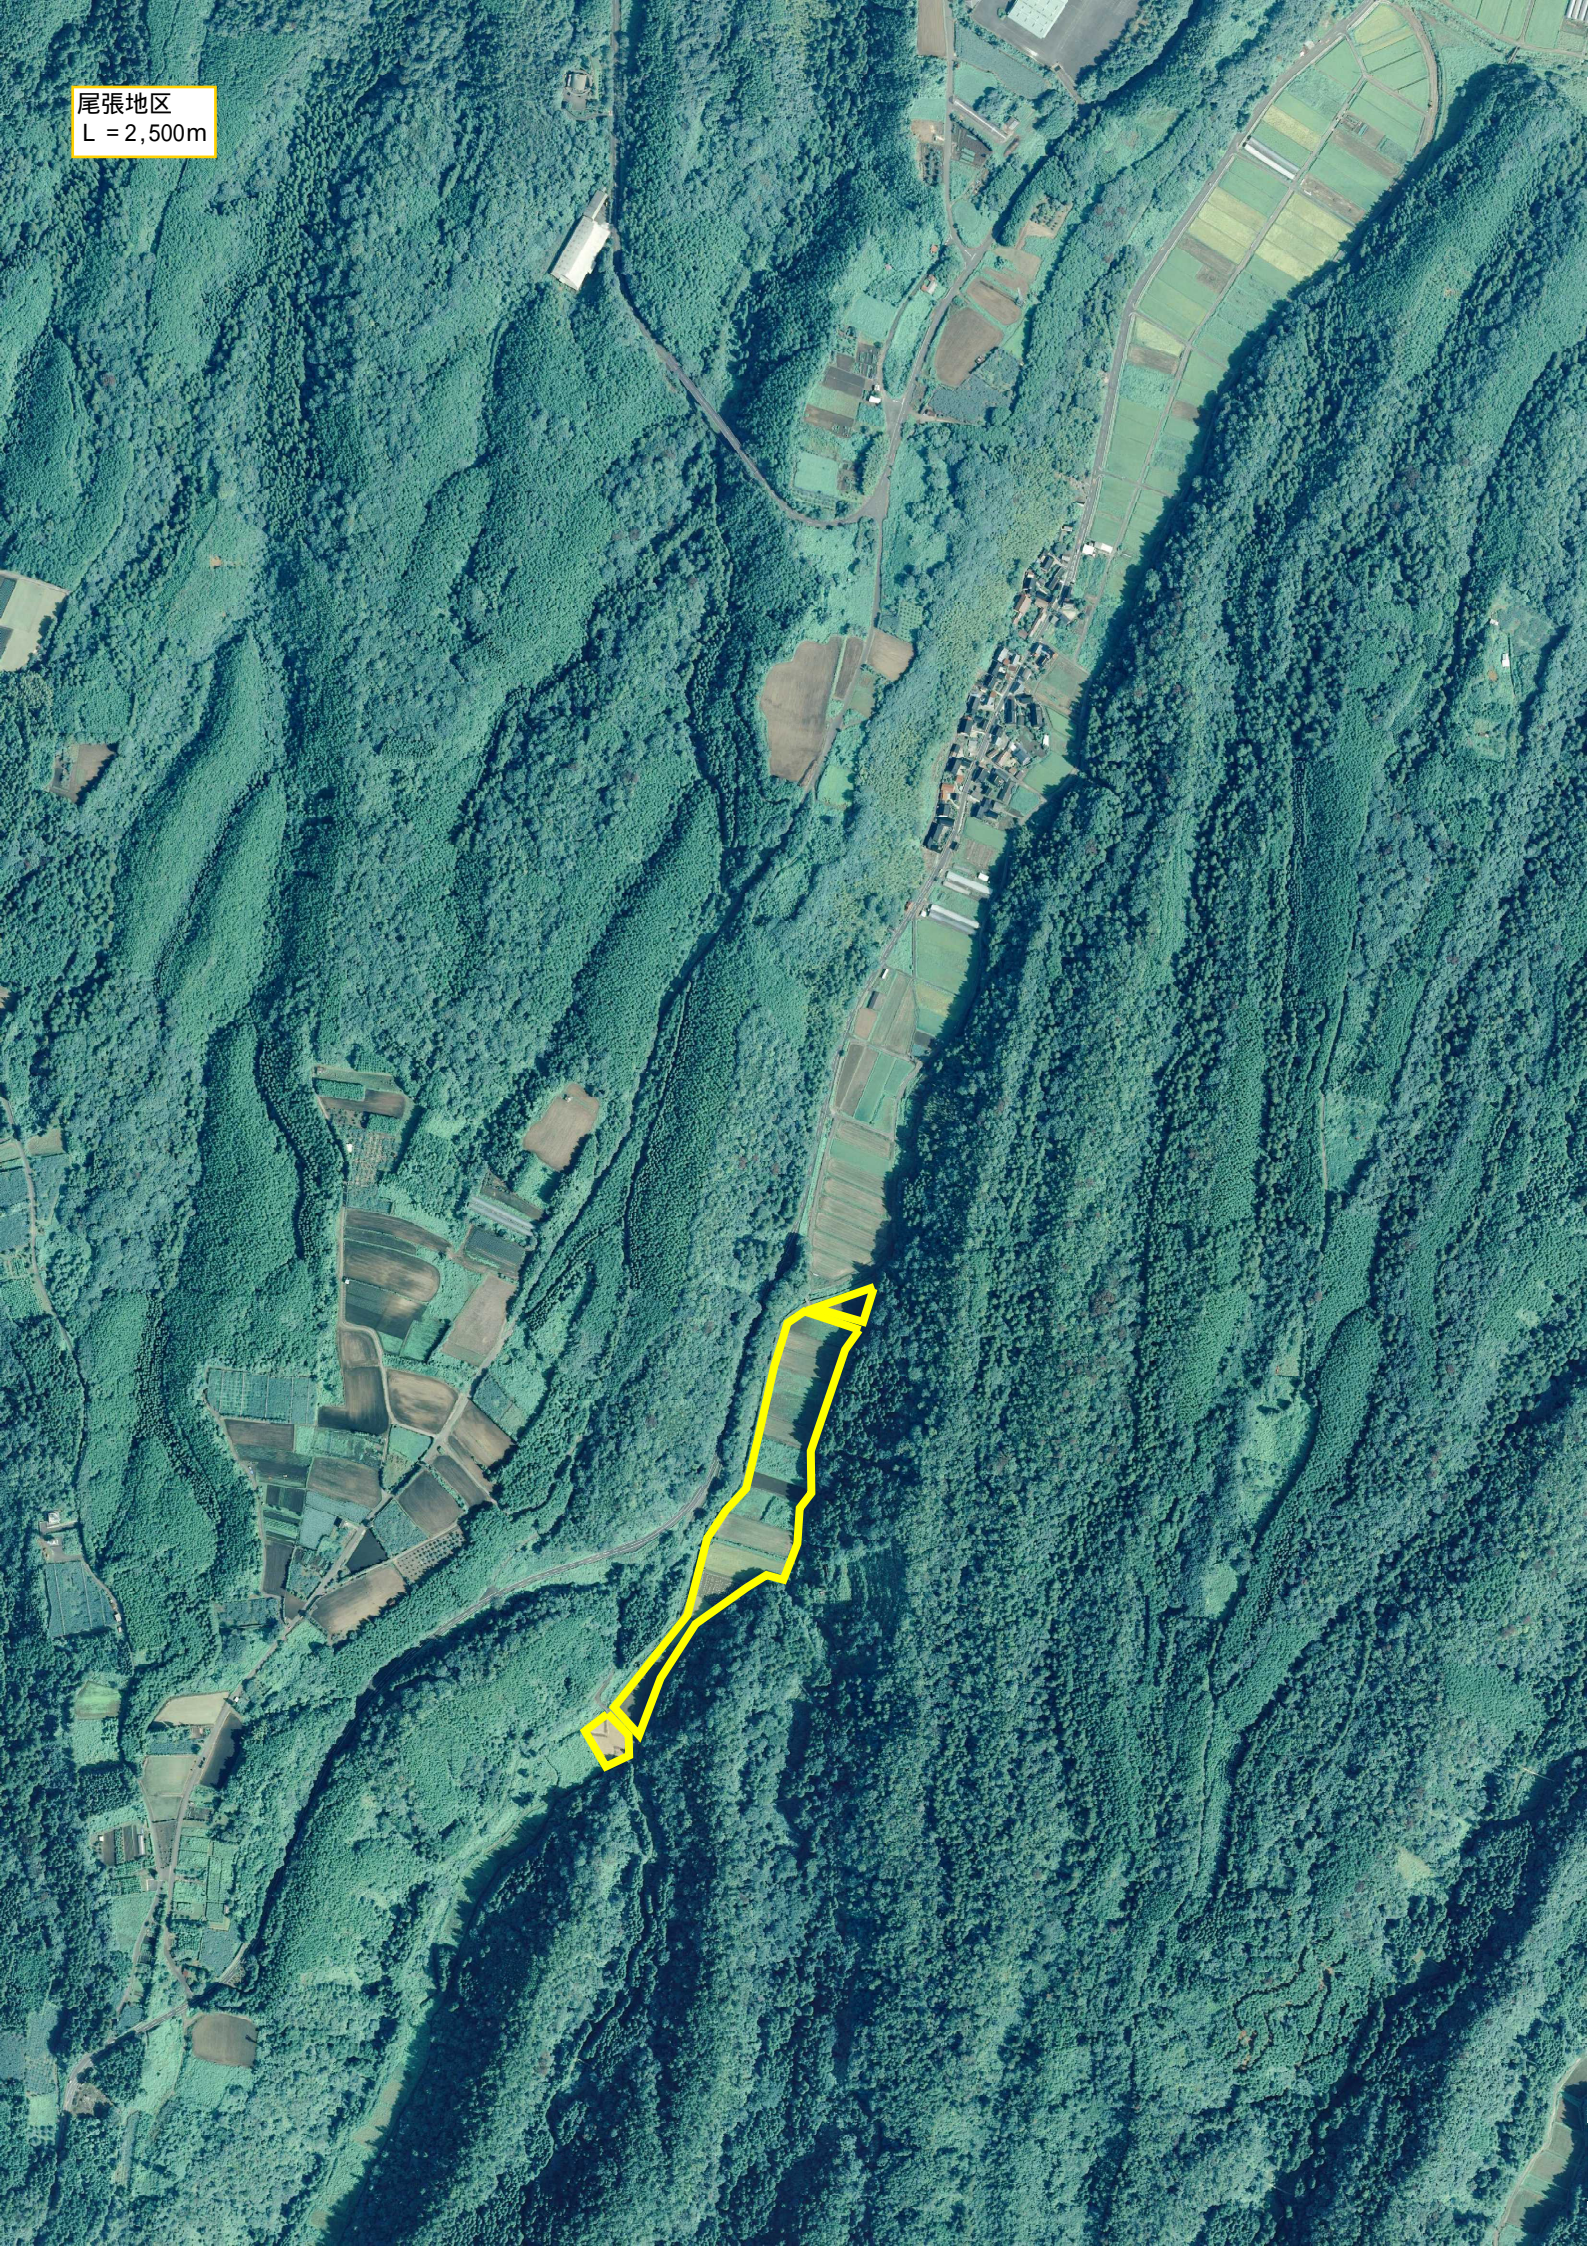



大父地区  
L = 330m

