



# 施工想定平面図

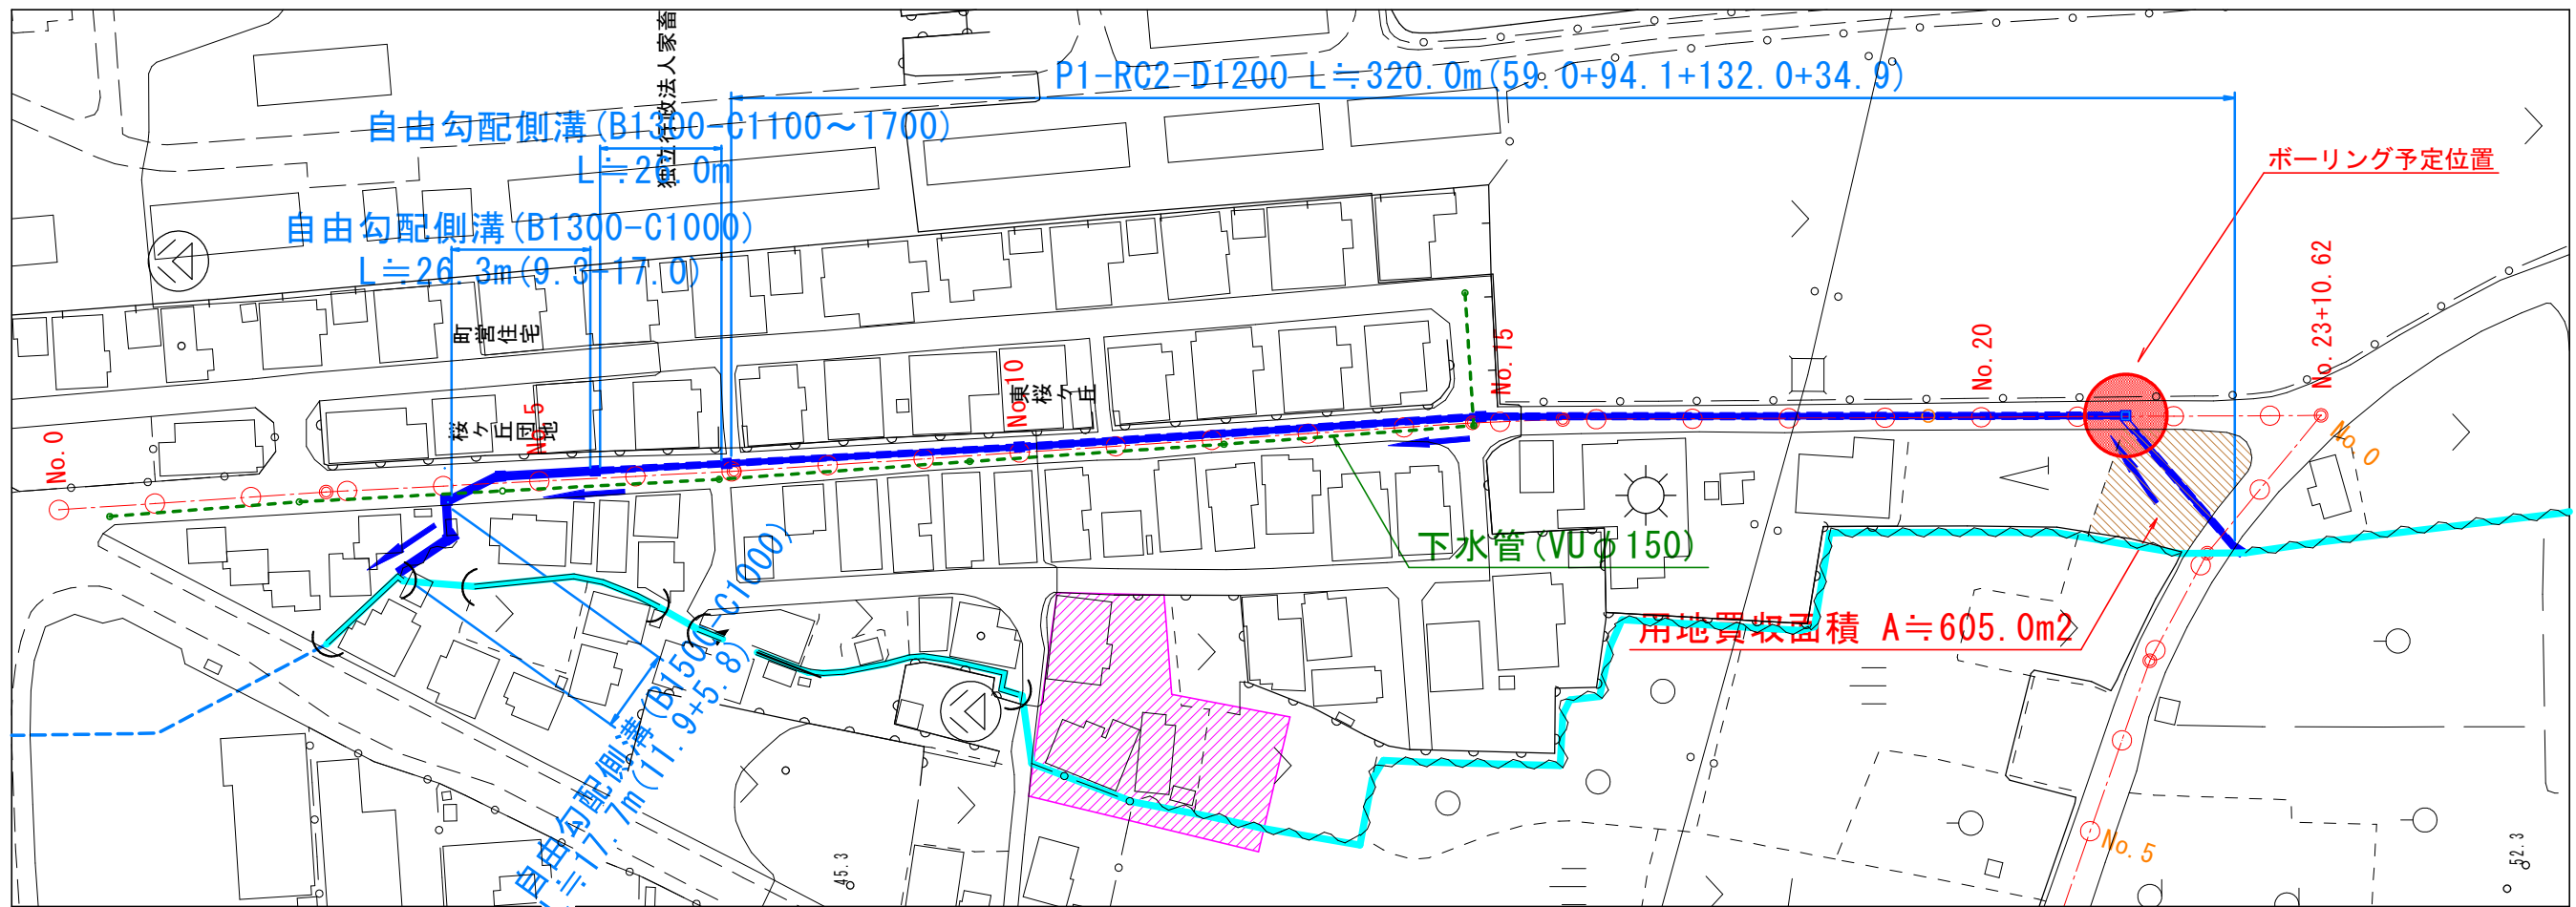

P1-RC2-D1200 L≒317.6m (59.0+94.1+132.2+34.9)

(平均掘削深 H=2.45m, L=153.1m)

(平均掘削深 H=3.20m, L=166.9m)

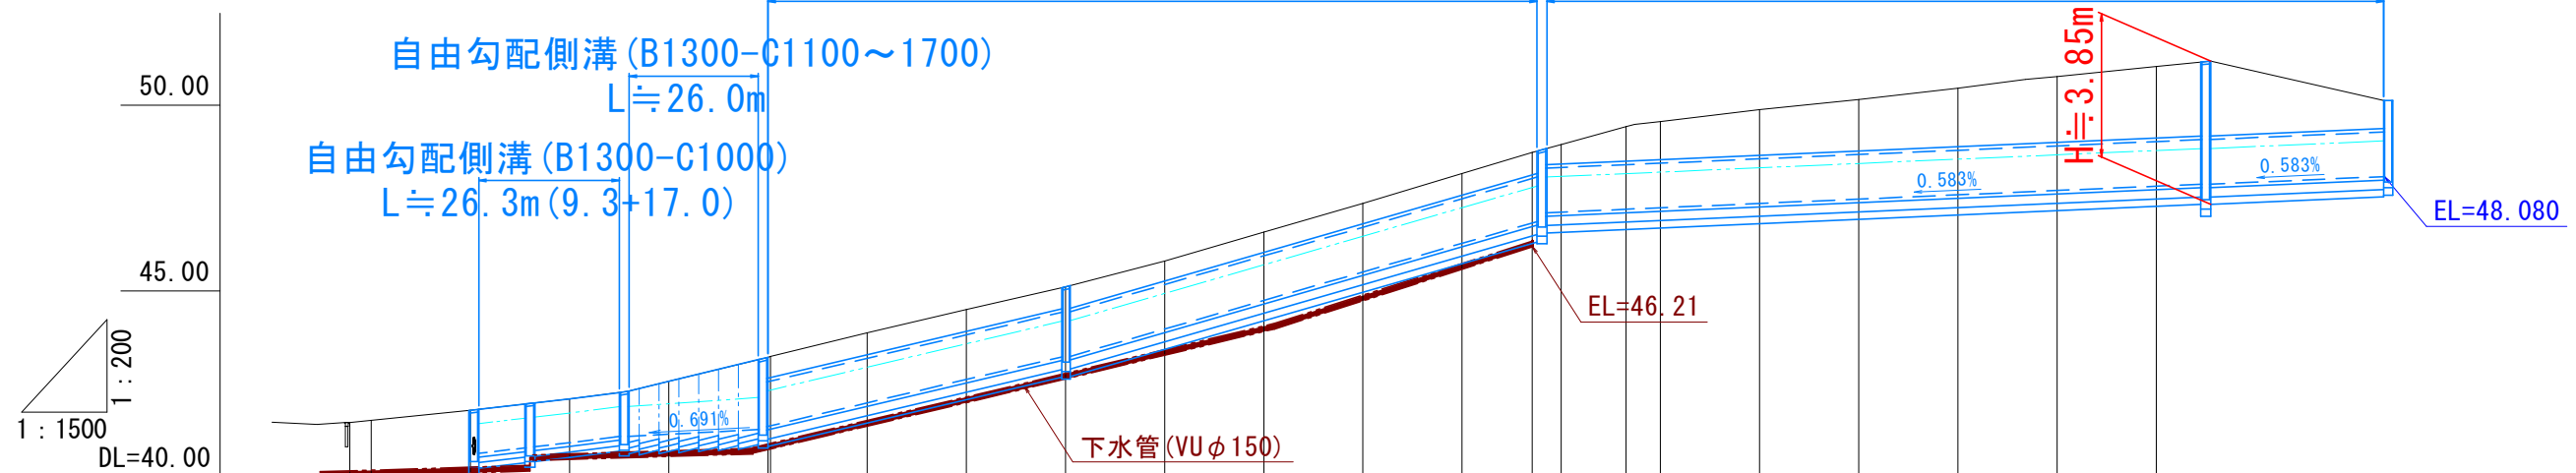

地盤高	41.47	41.46	41.52	41.79	42.10	42.57	43.22	43.24	43.88	44.50	45.11	45.81	46.59	47.36	48.16	48.73	48.94	49.42	49.56	49.88	50.15	50.46	50.77	51.04
単距離	20.00	15.64	4.36	20.00	20.00	20.00	20.00	0.48	19.52	20.00	20.00	20.00	20.00	20.00	20.00	14.16	5.84	13.05	6.95	20.00	20.00	20.00	20.00	20.00
測点	No. 2	BIP. 1 No. 3		No. 4	No. 5	No. 6	BIP. 2 No. 7	No. 8	No. 9	No. 10	No. 11	No. 12	No. 13	No. 14	No. 15	BIP. 3 No. 16	No. 17	No. 18	No. 19	No. 20	No. 21			